


ENTRY

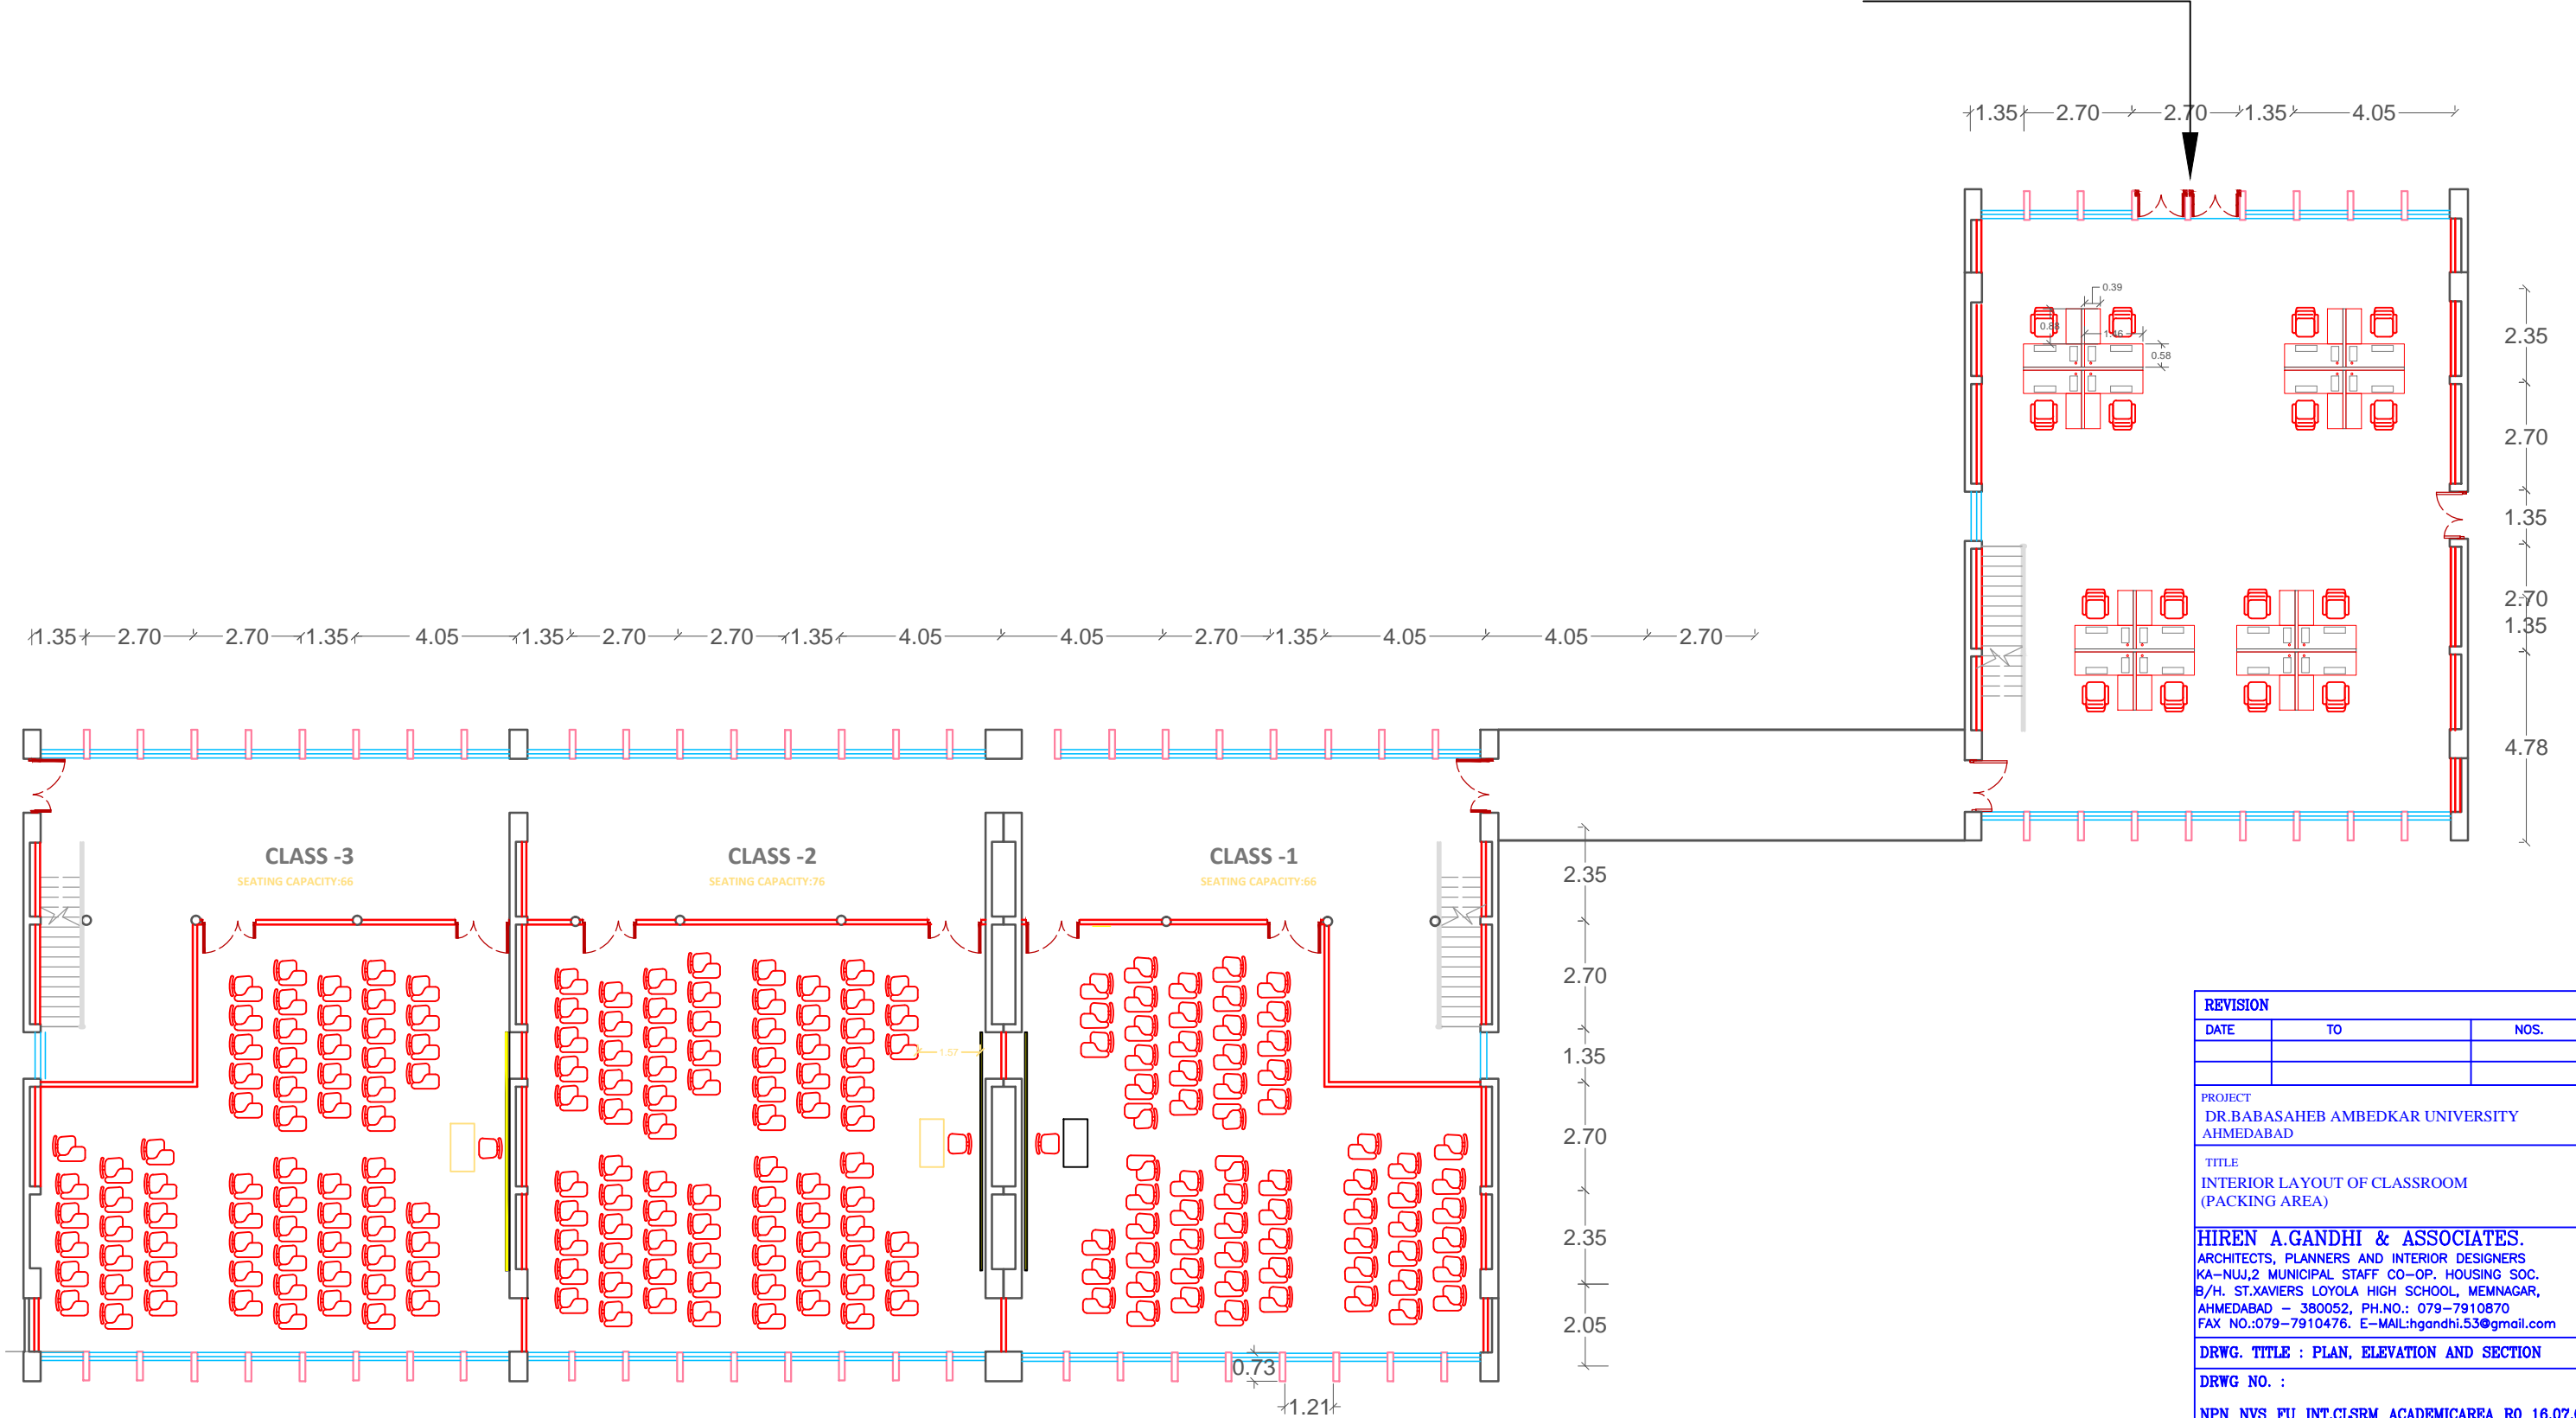

CLASSROOM (PACKING AREA)

REVISION		
DATE	TO	NOS.

PROJECT
DR.BABASAHEB AMBEDKAR UNIVERSITY
AHMEDABAD

TITLE
INTERIOR LAYOUT OF CLASSROOM
(PACKING AREA)

HIREN A.GANDHI & ASSOCIATES.
ARCHITECTS, PLANNERS AND INTERIOR DESIGNERS
KA-NUJ.2 MUNICIPAL STAFF CO-OP. HOUSING SOC.
B/H. ST.XAVIERS LOYOLA HIGH SCHOOL, MEMNAGAR,
AHMEDABAD - 380052, PH.NO.: 079-7910870
FAX NO.:079-7910476. E-MAIL:hgandhi.53@gmail.com

DRWG. TITLE : PLAN, ELEVATION AND SECTION

DRWG NO. :
NPN_NVS_FU_INT.CLSRM_ACADEMICAREA_R0_16.07.01
DOC.NO.:NPN/HAG/1/MI/TD/DWG/EL,SE

JOB NO.: INT/NPN/NVS/07/2016	DRG.NO.
DATE.:01-07-16	SCALE:
DEALT: PUJA	CHK.BY: REKHA