


PLAN

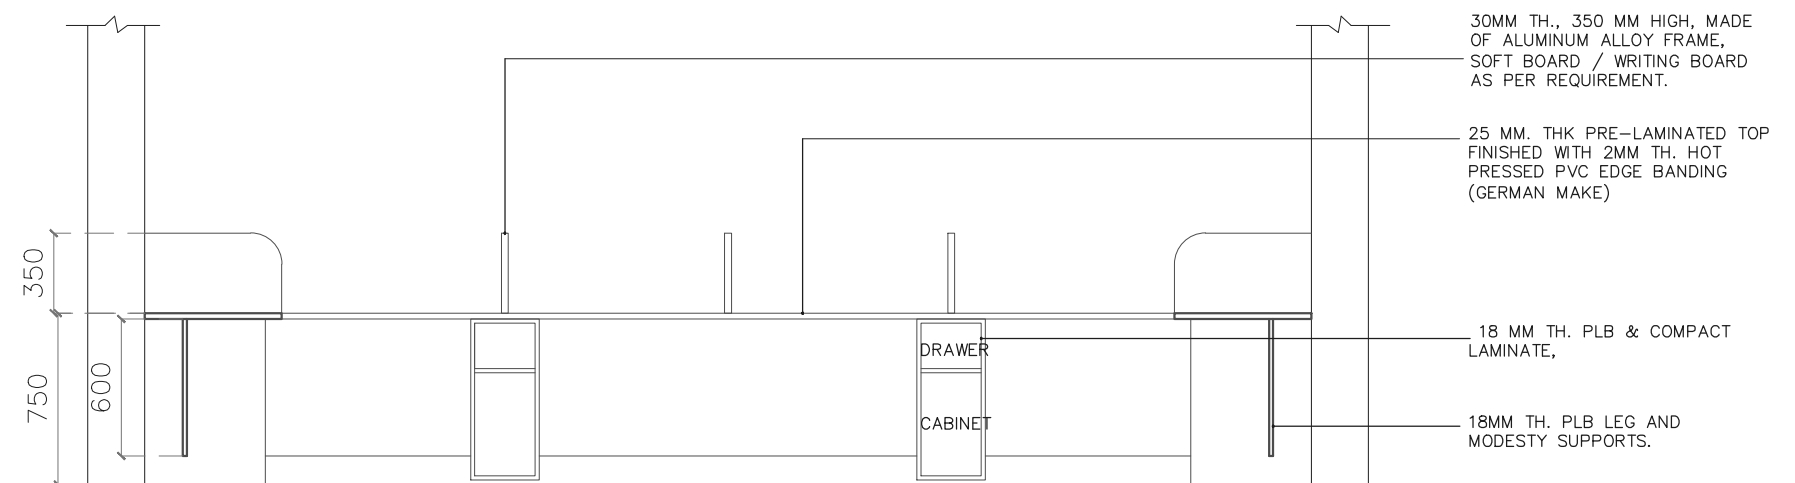

ELEVATION

REVISION			
DATE	TO	NOS.	
PROJECT DR.BABASAHEB AMBEDKAR UNIVERSITY AHMEDABAD			
TITLE TYPICAL DETAIL FOR E-LIBRARY TABLE			
HIREN A.GANDHI & ASSOCIATES. ARCHITECTS, PLANNERS AND INTERIOR DESIGNERS KA-NUJ,2 MUNICIPAL STAFF CO-OP. HOUSING SOC. B/H. ST.XAVIERS LOYOLA HIGH SCHOOL, MEMNAGAR, AHMEDABAD - 380052, PH.NO.: 079-7910870 FAX NO.: 079-7910476. E-MAIL: hgandhi.53@gmail.com			
DRWG. TITLE : PLAN, ELEVATION AND SECTION			
DRWG NO. : NPN_NVS_FU_E-LIBRARY TABLE_RO_16.07.01			
DOC.NO.: NPNS/HAG/1/MI/TD/DWG/EL,SE			
JOB NO.: INT/NPN/NVS/07/2016	DRG.NO.		
DATE.: 01-07-16			SCALE:
DEALT: PUJA			CHK.BY: REKHA