


60MM DIA CIRCULAR CUT
OUT FOR WIRES WITH
ABS GROMMETS.

25 MM. THK PRE-LAMINATED
PARTICLE BOARD WITH SIDES
SHOULD BE FINISHED WITH
2MM
THICK MACHINE PRESS PVC
EGDE BEADING.

80MM TH ,1210 HIGH,
MODULAR PARTITION, MADE
OF ALUMINIUM ALLOY FRAME.


18MM. THK PRE LAMINATED
PARTICLE BOARD BACK MADE
OF 3MM COMPACT LAMINATE.

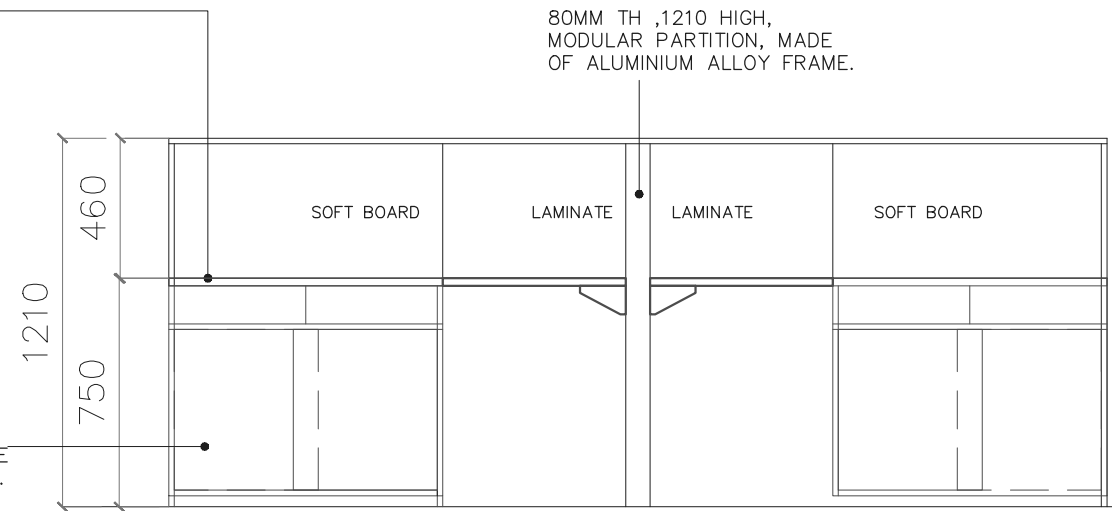

25 MM. THK PRE-LAMINATED
PARTICLE BOARD WITH SIDES
SHOULD BE FINISHED WITH
2MM THICK MACHINE PRESS
PVC EGDE BEADING.

KEYBOARD
TRAY

18MM. THK PRE LAMINATED
PARTICLE BOARD WITH EDGES
SHOULD BE FINISHED WITH
2MM PVC BEADING.

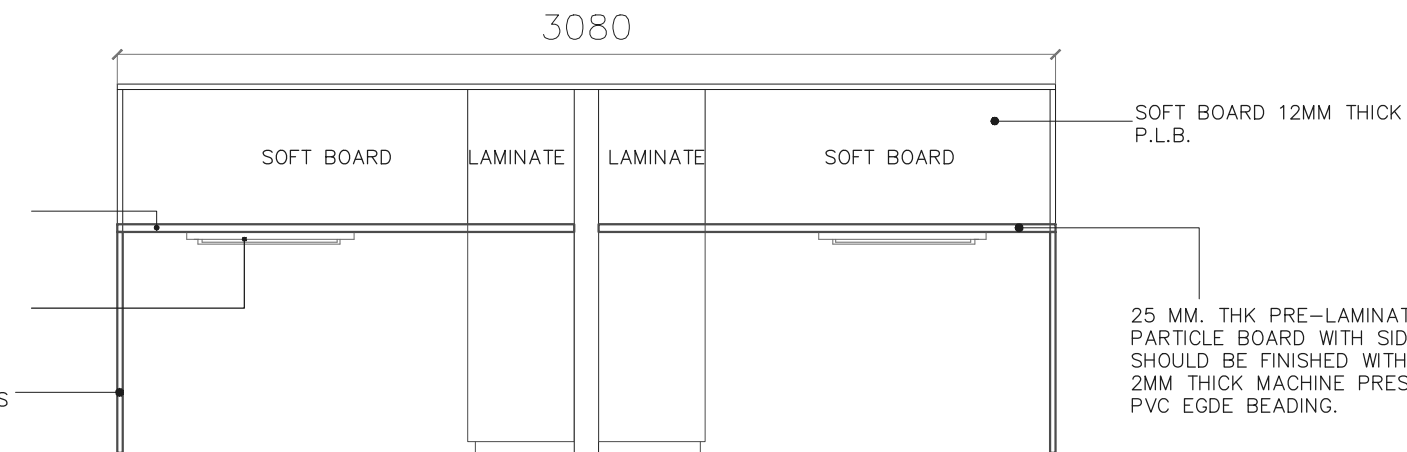

SOFT BOARD 12MM THICK
P.L.B.

25 MM. THK PRE-LAMINATED
PARTICLE BOARD WITH SIDES
SHOULD BE FINISHED WITH
2MM THICK MACHINE PRESS
PVC EGDE BEADING.

REVISION		
DATE	TO	NOS.
PROJECT DR.BABASAHEB AMBEDKAR UNIVERSITY AHMEDABAD		
TITLE TYPICAL DETAIL OF WORKSTATION = CLASSROOM (PACKING AREA)		
HIREN A.GANDHI & ASSOCIATES. ARCHITECTS, PLANNERS AND INTERIOR DESIGNERS KA-NUJ,2 MUNICIPAL STAFF CO-OP. HOUSING SOC. B/H. ST.XAVIERS LOYOLA HIGH SCHOOL, MEMNAGAR, AHMEDABAD - 380052, PH.NO.: 079-7910870 FAX NO.:079-7910476. E-MAIL: hgandhi.53@gmail.com		
DRWG. TITLE : PLAN, ELEVATION AND SECTION		
DRWG NO. :		
NPN_NVS_FU_WORKSTATION_RO_16.07.01		
DOC.NO.: NPNS/HAG/1/MI/TD/DWG/EL,SE		
JOB NO.: INT/NPN/NVS/07/2016	DRG.NO.	
DATE.:01-07-16	SCALE:	
DEALT: PUJA	CHK.BY: REKHA	